




**MAP Broward**  
Mobility Advancement Program  
Brought to you by the  
Penny For Transportation

# Kimley»»Horn

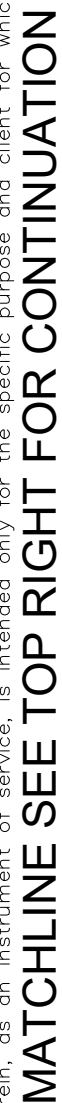

PROPERTY LINE / R.O.W.

CENTER LINE

PROPOSED STORM CATCH BASIN


PROPOSED STORM MANHOLE

PROPOSED SIGN

---

 PROPOSED CONCRETE PROPOSED DETECTABLE WARNING

PROPOSED MILL AND RESURFACE

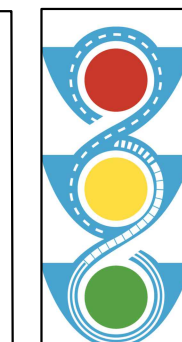 PROPOSED SOD PROPOSED ASPHALT

# MAP Broward

Mobility Advancement Program

Brought to you by the  
Penny For Transportation

## BICYCLE AND PEDESTRIAN IMPROVEMENTS

SAMPLE ROAD  
PREPARED FOR  
CITY OF LIGHTHOUSE POINT  
LHP-009-010-011

SHEET NUMBER  
**C400.2**

LICENSED PROFESSIONAL

KHA PROJECT  
140979104

DATE \_\_\_\_\_

JUNE 2023  
SALE AS SHOWN

DESIGNED BY SV

DRAWN BY DC

LICENSED PROFESSIONAL

LICENSED PROFESSIONAL

---

STEFANO VIOLA, P.E.

FLORIDA LICENSE NUMBER

74655

**Kimley»»Horn**

© 2023 KIMLEY-HORN AND ASSOCIATES, INC.  
8201 PETERS ROAD, SUITE 2200, PLANTATION, FL 33331  
PHONE: 954-535-5100 FAX: 954-739-2247  
WWW.KIMLEY-HORN.COM REGISTRY NO. 75106

CITY OF LIGHTHOUSE POINT

FLORIDA

TF: 1/9/2024




WWW.KIMLEY-HORN.COM      REGISTRY No. 35106

| NO | REVISIONS |
|----|-----------|
|----|-----------|

[illegible]



**MATCHLINE SEE TOP RIGHT FOR CONTINUATION**

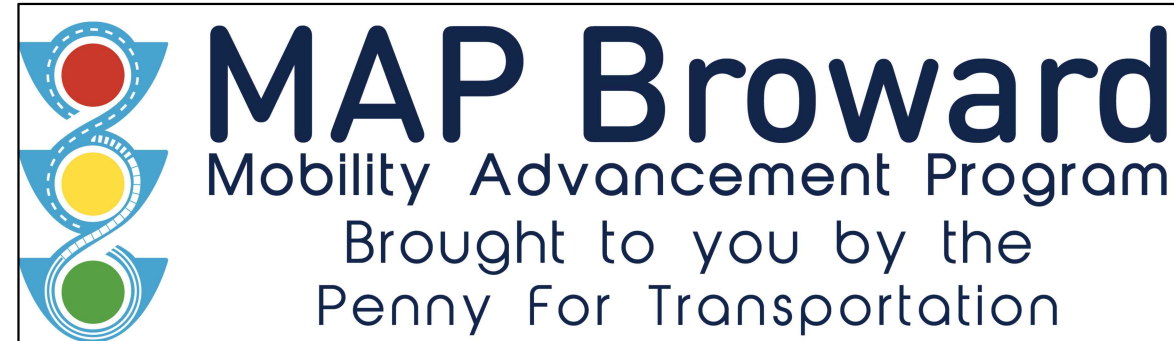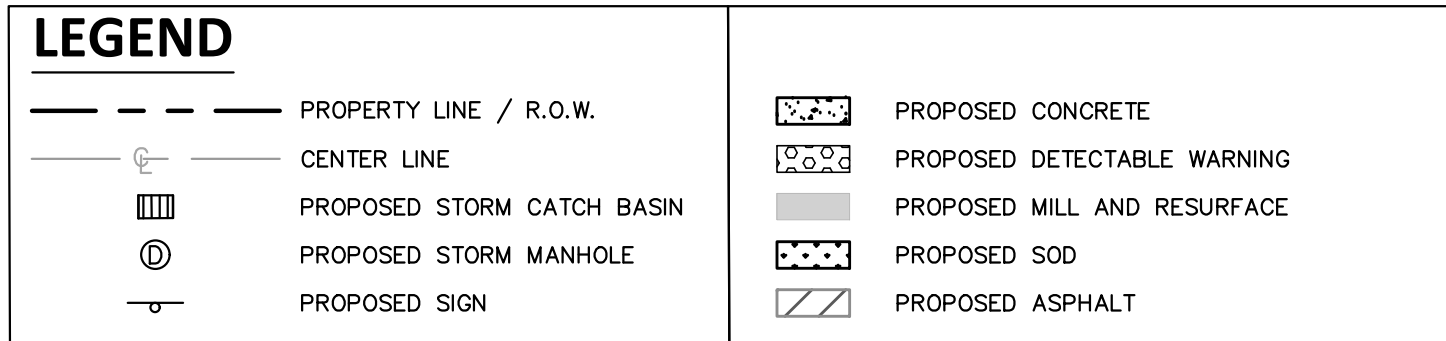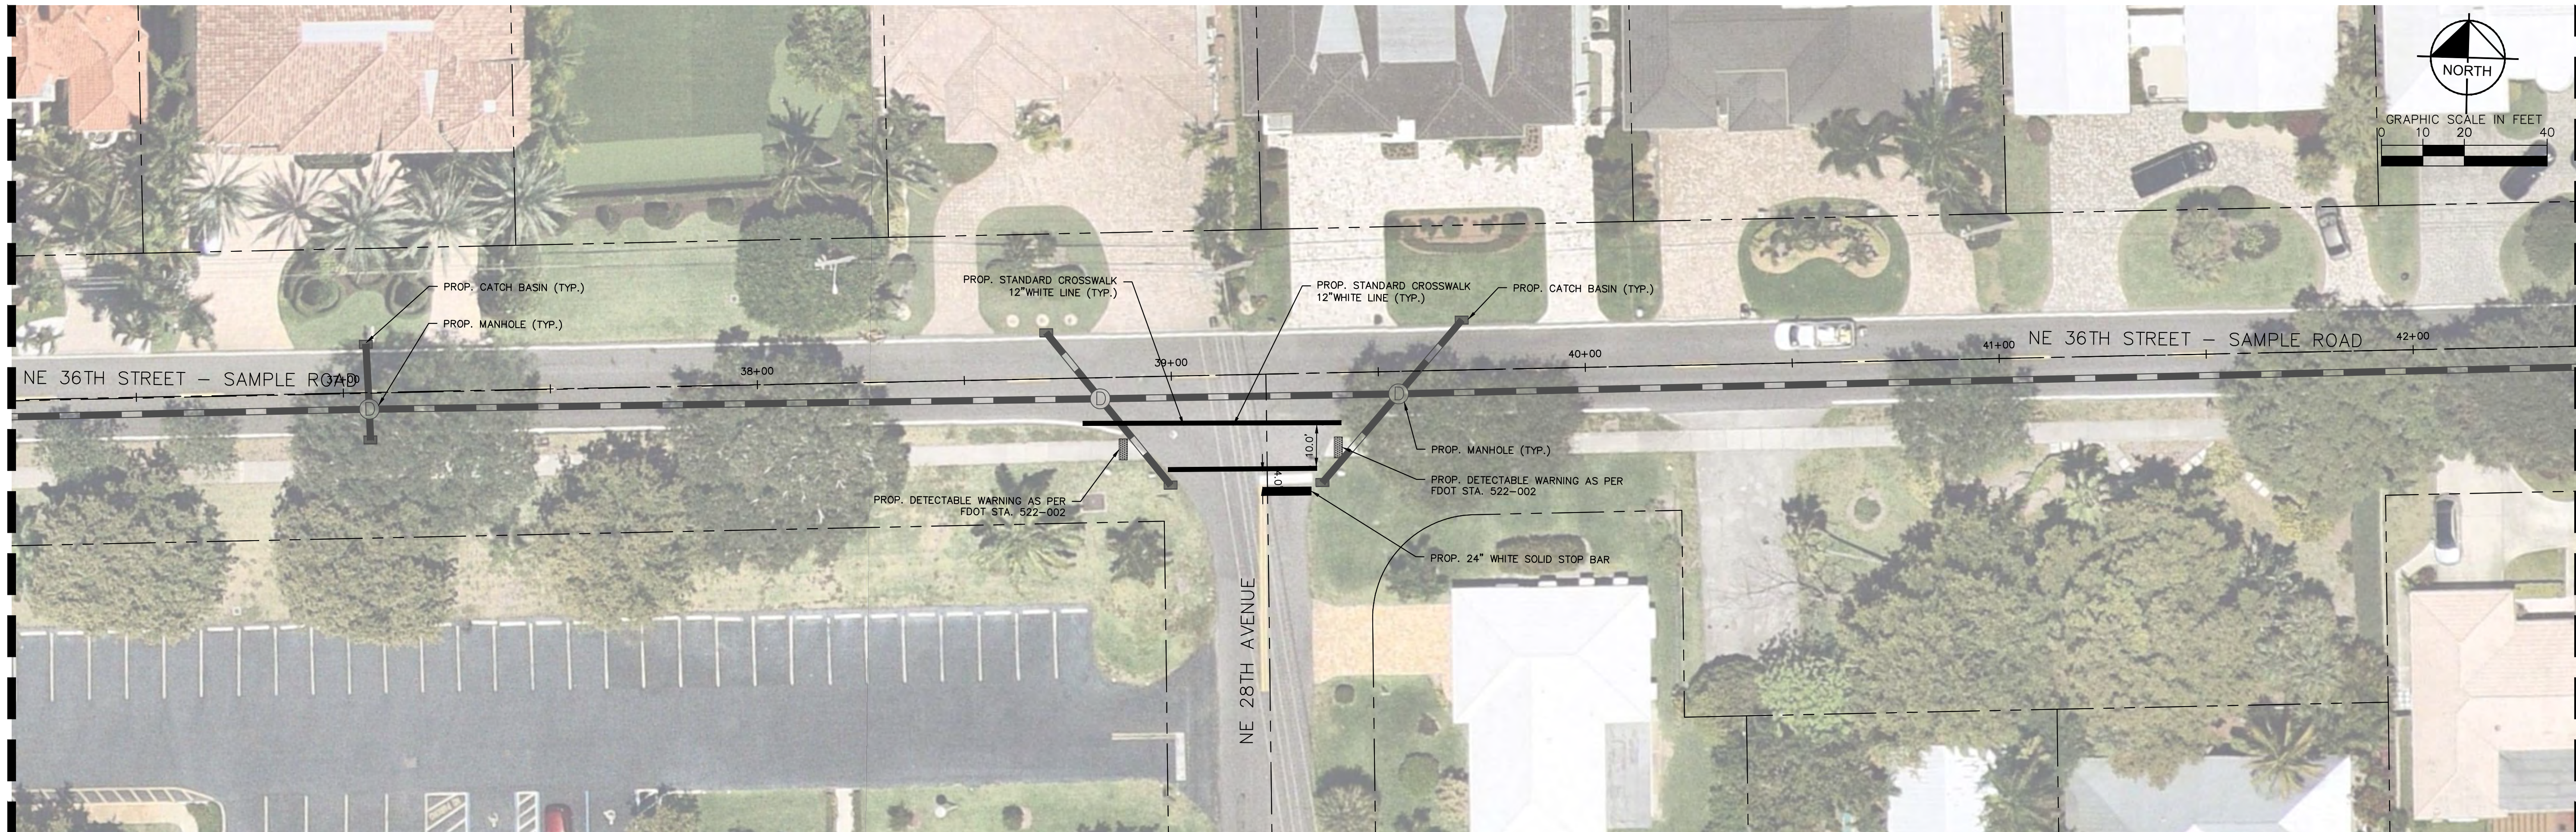

MATCHLINE SEE SHEET C400.5 FOR CONTINUATION


|                                          |                                                                                      |                                                                                                   |
|------------------------------------------|--------------------------------------------------------------------------------------|---------------------------------------------------------------------------------------------------|
| <p>SHEET NUMBER</p> <p><b>C400.4</b></p> | <p>SAMPLE ROAD<br/>PREPARED FOR<br/>CITY OF LIGHTHOUSE POINT<br/>LHP-009-010-011</p> | <p><b>BICYCLE AND<br/>PEDESTRIAN<br/>IMPROVEMENTS</b></p> <p>CITY OF LIGHTHOUSE POINT FLORIDA</p> |
|------------------------------------------|--------------------------------------------------------------------------------------|---------------------------------------------------------------------------------------------------|

|                          |                                 |  |
|--------------------------|---------------------------------|--|
| KHA PROJECT<br>140979104 | LICENSED PROFESSIONAL           |  |
| DATE<br>JUNE 2023        | STEFANO VIOLA, P.E.             |  |
| SCALE AS SHOWN           | FLORIDA LICENSE NUMBER<br>74655 |  |
| DESIGNED BY SV           | DATE: 1/9/2024                  |  |
| DRAWN BY DG              |                                 |  |
| CHECKED BY SV            |                                 |  |

**Kimley»»Horn**

© 2023 KIMLEY-HORN AND ASSOCIATES, INC.  
8201 PETERS ROAD, SUITE 2200, PLANTATION, FL 33324  
PHONE: 954-535-5100 FAX: 954-739-2247  
WWW.KIMLEY-HORN.COM REGISTRY No. 35106

[illegible]

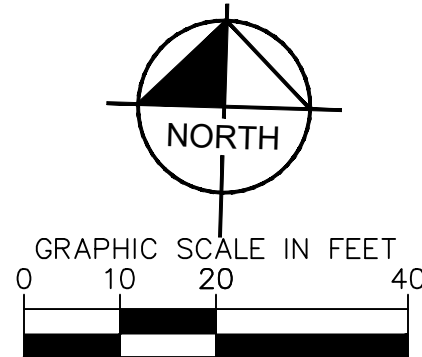

| <b>LEGEND</b>                                                                         |                             |
|---------------------------------------------------------------------------------------|-----------------------------|
|  | PROPERTY LINE / R.O.W.      |
|  | CENTER LINE                 |
|  | PROPOSED STORM CATCH BASIN  |
|  | PROPOSED STORM MANHOLE      |
|  | PROPOSED SIGN               |
|  | PROPOSED CONCRETE           |
|  | PROPOSED DETECTABLE WARNING |
|  | PROPOSED MILL AND RESURFACE |
|  | PROPOSED SOD                |
|  | PROPOSED ASPHALT            |



**MAP Broward**  
Mobility Advancement Program  
Brought to you by the  
Penny For Transportation

|                                                                            |                                 |   |           |                          |                       |                    |  |                |                     |                |                                 |             |  |               |                |
|----------------------------------------------------------------------------|---------------------------------|---|-----------|--------------------------|-----------------------|--------------------|--|----------------|---------------------|----------------|---------------------------------|-------------|--|---------------|----------------|
| SHEET NUMBER                                                               |                                 | C400.5   |           |                          |                       |                    |  |                |                     |                |                                 |             |  |               |                |
| SAMPLE ROAD<br>PREPARED FOR<br>CITY OF LIGHTHOUSE POINT<br>LHP-009-010-011 |                                 | FLORIDA<br>CITY OF LIGHTHOUSE POINT   |           |                          |                       |                    |  |                |                     |                |                                 |             |  |               |                |
| BICYCLE AND<br>PEDESTRIAN<br>IMPROVEMENTS                                  |                                 | <table><tr><td>KHA PROJECT<br/>140979104</td><td>LICENSED PROFESSIONAL</td></tr><tr><td>DATE<br/>JUNE, 2023</td><td></td></tr><tr><td>SCALE AS SHOWN</td><td>STEFANO VIOLA, P.E.</td></tr><tr><td>DESIGNED BY SV</td><td>FLORIDA LICENSE NUMBER<br/>74655</td></tr><tr><td>DRAWN BY DG</td><td></td></tr><tr><td>CHECKED BY SV</td><td>DATE: 1/9/2024</td></tr></table> |           | KHA PROJECT<br>140979104 | LICENSED PROFESSIONAL | DATE<br>JUNE, 2023 |  | SCALE AS SHOWN | STEFANO VIOLA, P.E. | DESIGNED BY SV | FLORIDA LICENSE NUMBER<br>74655 | DRAWN BY DG |  | CHECKED BY SV | DATE: 1/9/2024 |
| KHA PROJECT<br>140979104                                                   | LICENSED PROFESSIONAL           |   |           |                          |                       |                    |  |                |                     |                |                                 |             |  |               |                |
| DATE<br>JUNE, 2023                                                         |                                 |   |           |                          |                       |                    |  |                |                     |                |                                 |             |  |               |                |
| SCALE AS SHOWN                                                             | STEFANO VIOLA, P.E.             |   |           |                          |                       |                    |  |                |                     |                |                                 |             |  |               |                |
| DESIGNED BY SV                                                             | FLORIDA LICENSE NUMBER<br>74655 |   |           |                          |                       |                    |  |                |                     |                |                                 |             |  |               |                |
| DRAWN BY DG                                                                |                                 |   |           |                          |                       |                    |  |                |                     |                |                                 |             |  |               |                |
| CHECKED BY SV                                                              | DATE: 1/9/2024                  |   |           |                          |                       |                    |  |                |                     |                |                                 |             |  |               |                |
|                                                                            |                                 |   |           |                          |                       |                    |  |                |                     |                |                                 |             |  |               |                |
|                                                                            |                                 | © 2023 KIMLEY-HORN AND ASSOCIATES, INC.<br>8201 PETERS ROAD, SUITE 2200, PLANTATION, FL 33324<br>PHONE: 954-535-5100 FAX: 954-739-2247<br>WWW.KIMLEY-HORN.COM REGISTRY No. 35106   |           |                          |                       |                    |  |                |                     |                |                                 |             |  |               |                |
|                                                                            |                                 | No.   | REVISIONS |                          |                       |                    |  |                |                     |                |                                 |             |  |               |                |
|                                                                            |                                 | DATE   | BY        |                          |                       |                    |  |                |                     |                |                                 |             |  |               |                |